
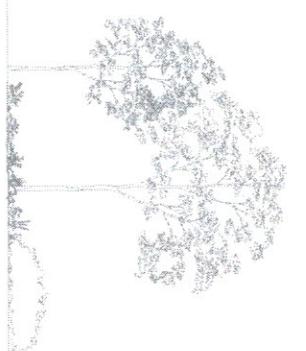
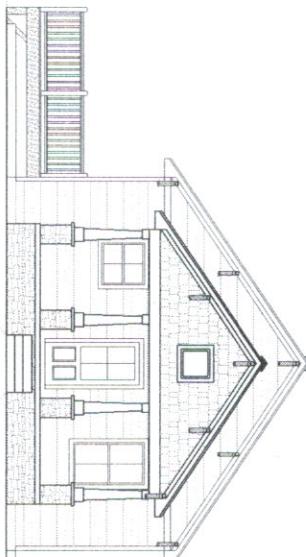


THE ASHLEY (BASEMENT)

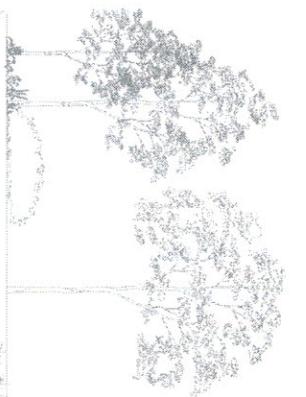

PROJECT NAME:

THE ASHLEY (BASEMENT)

1



- INTERNATIONAL BUILDING CODE - 2018 EDITION WITH 2020 GEORGIA STATE AMENDMENTS
- INTERNATIONAL RESIDENTIAL CODE FOR ONE & TWO FAMILY DWELLINGS - 2018 EDITION WITH 2020 GEORGIA STATE AMENDMENTS
- INTERNATIONAL PLUMBING CODE - 2018 EDITION WITH 2020 GEORGIA STATE AMENDMENTS
- INTERNATIONAL MECHANICAL CODE - 2018 EDITION WITH 2020 GEORGIA STATE AMENDMENTS
- INTERNATIONAL FUEL GAS CODE - 2018 EDITION WITH 2020 GEORGIA STATE AMENDMENTS
- INTERNATIONAL ENERGY CONSERVATION CODE - 2015 EDITION WITH 2020 GEORGIA STATE AMENDMENTS
- INTERNATIONAL FIRE CODE - 2018 EDITION WITH GEORGIA STATE AMENDMENTS
- INTERNATIONAL SWIMMING POOL AND SPA CODE - 2018 WITH 2020 GEORGIA STATE AMENDMENTS
- NFPA NATIONAL ELECTRICAL CODE - 2017 EDITION

CURRENT CODES


DRAWING INDEX

REVIEWS

D1.0 - DETAILS (III.)

TOTAL OF SHEETS: III

INTERNATIONAL ELECTRICAL CODE - 2018 EDITION WITH GEORGIA STATE AMENDMENTS
INTERNATIONAL FIRE CODE - 2018 EDITION WITH GEORGIA STATE AMENDMENTS
INTERNATIONAL SWIMMING POOL AND SPA CODE - 2018 WITH 2020 GEORGIA STATE AMENDMENTS
NFPA NATIONAL ELECTRICAL CODE - 2017 EDITION

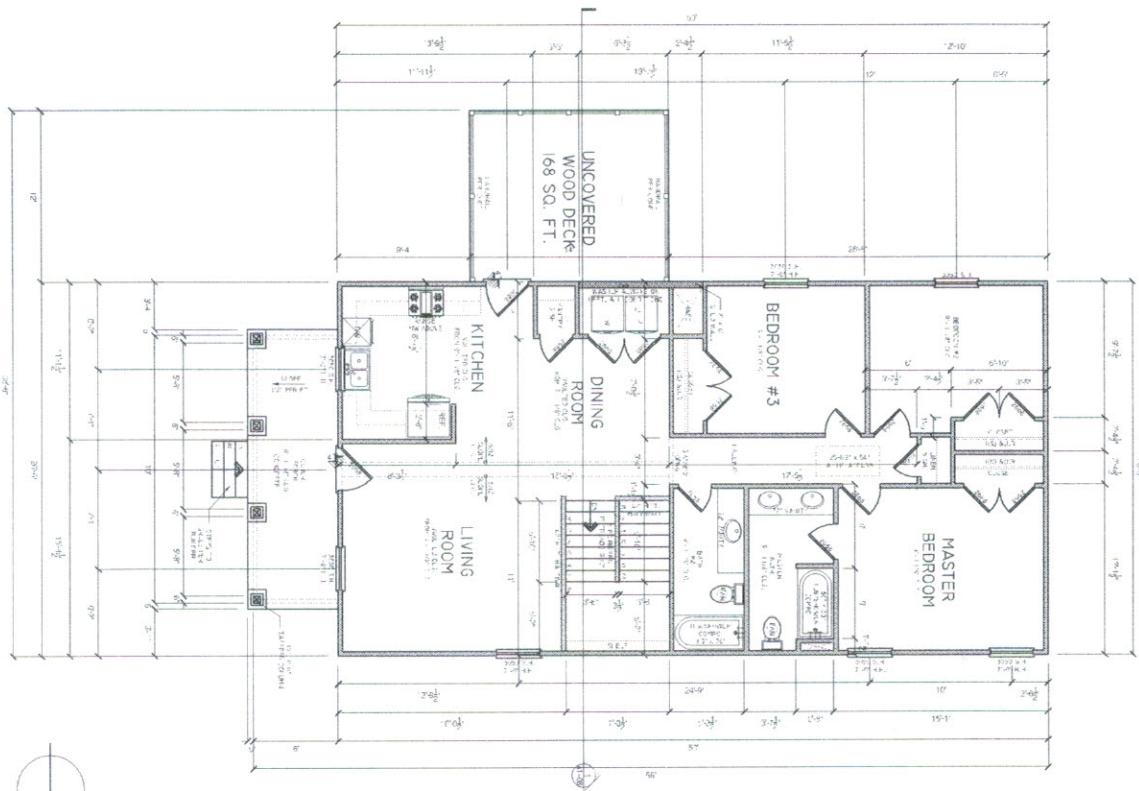

FIRST FLOOR PLAN

1/4" = 1'-0" AT 36"X24"



A 1.3

FIRST FLOOR PLAN

PROJECT NAME:

THE ASHLEY (BASEMENT)

REVIEWS:

No. DATE DESCRIPTION

0 2017-05-26 - ASHELEY (BASE)

PROJECT#

0

DRAWN BY

N

CHECKED BY

N

CAB'DG BLD

N


FILED - THE

N




BASEMENT PLAN

1/4" = 1'-0" AT 36"X24"

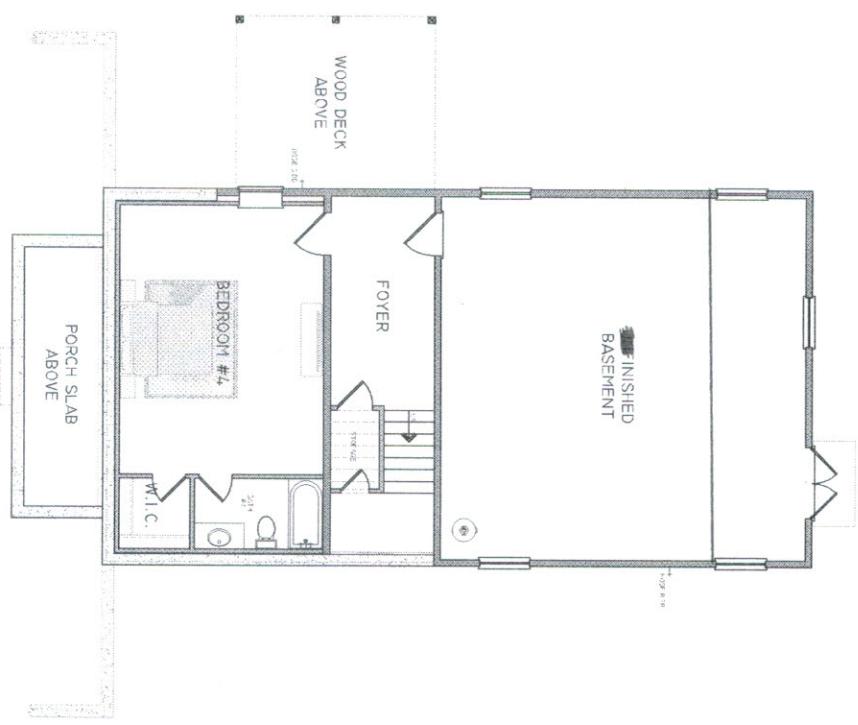

FIRST FLOOR PLAN

1/4" = 1'-0" AT 36"X24"

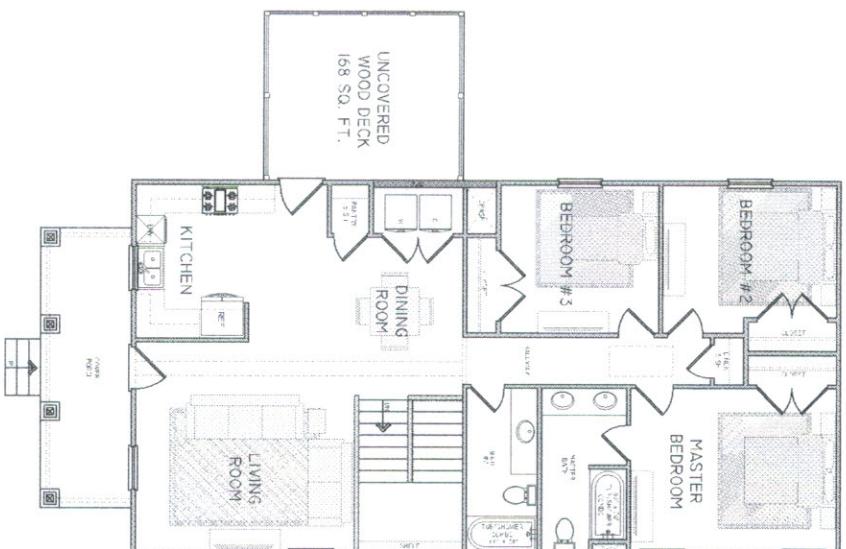

PROJECT NAME:

THE ASHLEY (BASEMENT)

REVIEWS:

REVIEWER #	DATE	DESCRIPTION
0	10/17/2017	COMPLETED - BASEMENT

PROJECT #	DRAWN BY	REVIEWED BY
0	0	0

CHIEF REV.	CAB. DRAW. REV.
10/17/2017	

BASEMENT PLAN
AND FIRST FLOOR PLAN
WITH FURNITURE

A 1.2



R. 002. LI. KIRK'S PROPERTY